


1 FRONT ELEVATION
SCALE: 3/32"=1'-0"

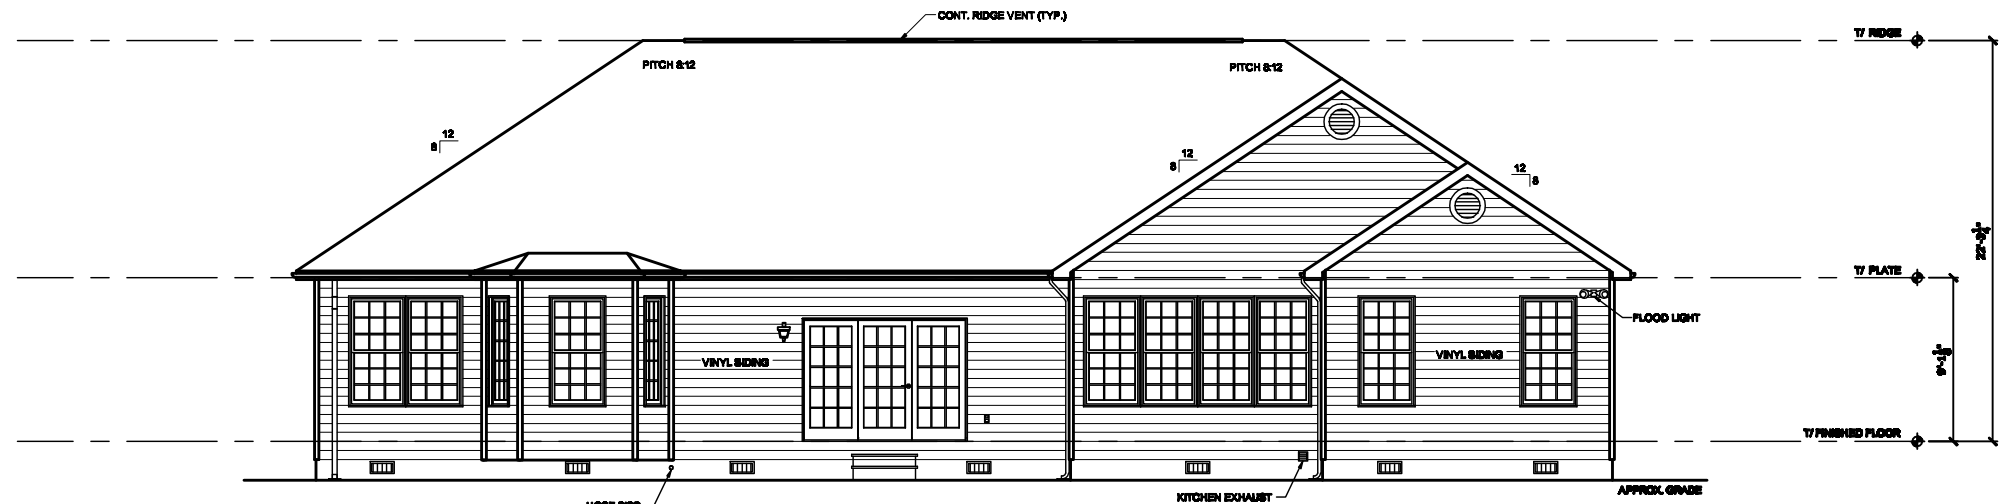

2 REAR ELEVATION
SCALE: 3/32"=1'-0"